


EXISTING CONDITIONS FREEPORT BOULEVARD EXISTING TYPICAL SECTION 13TH AVENUE TO VALLEJO WAY

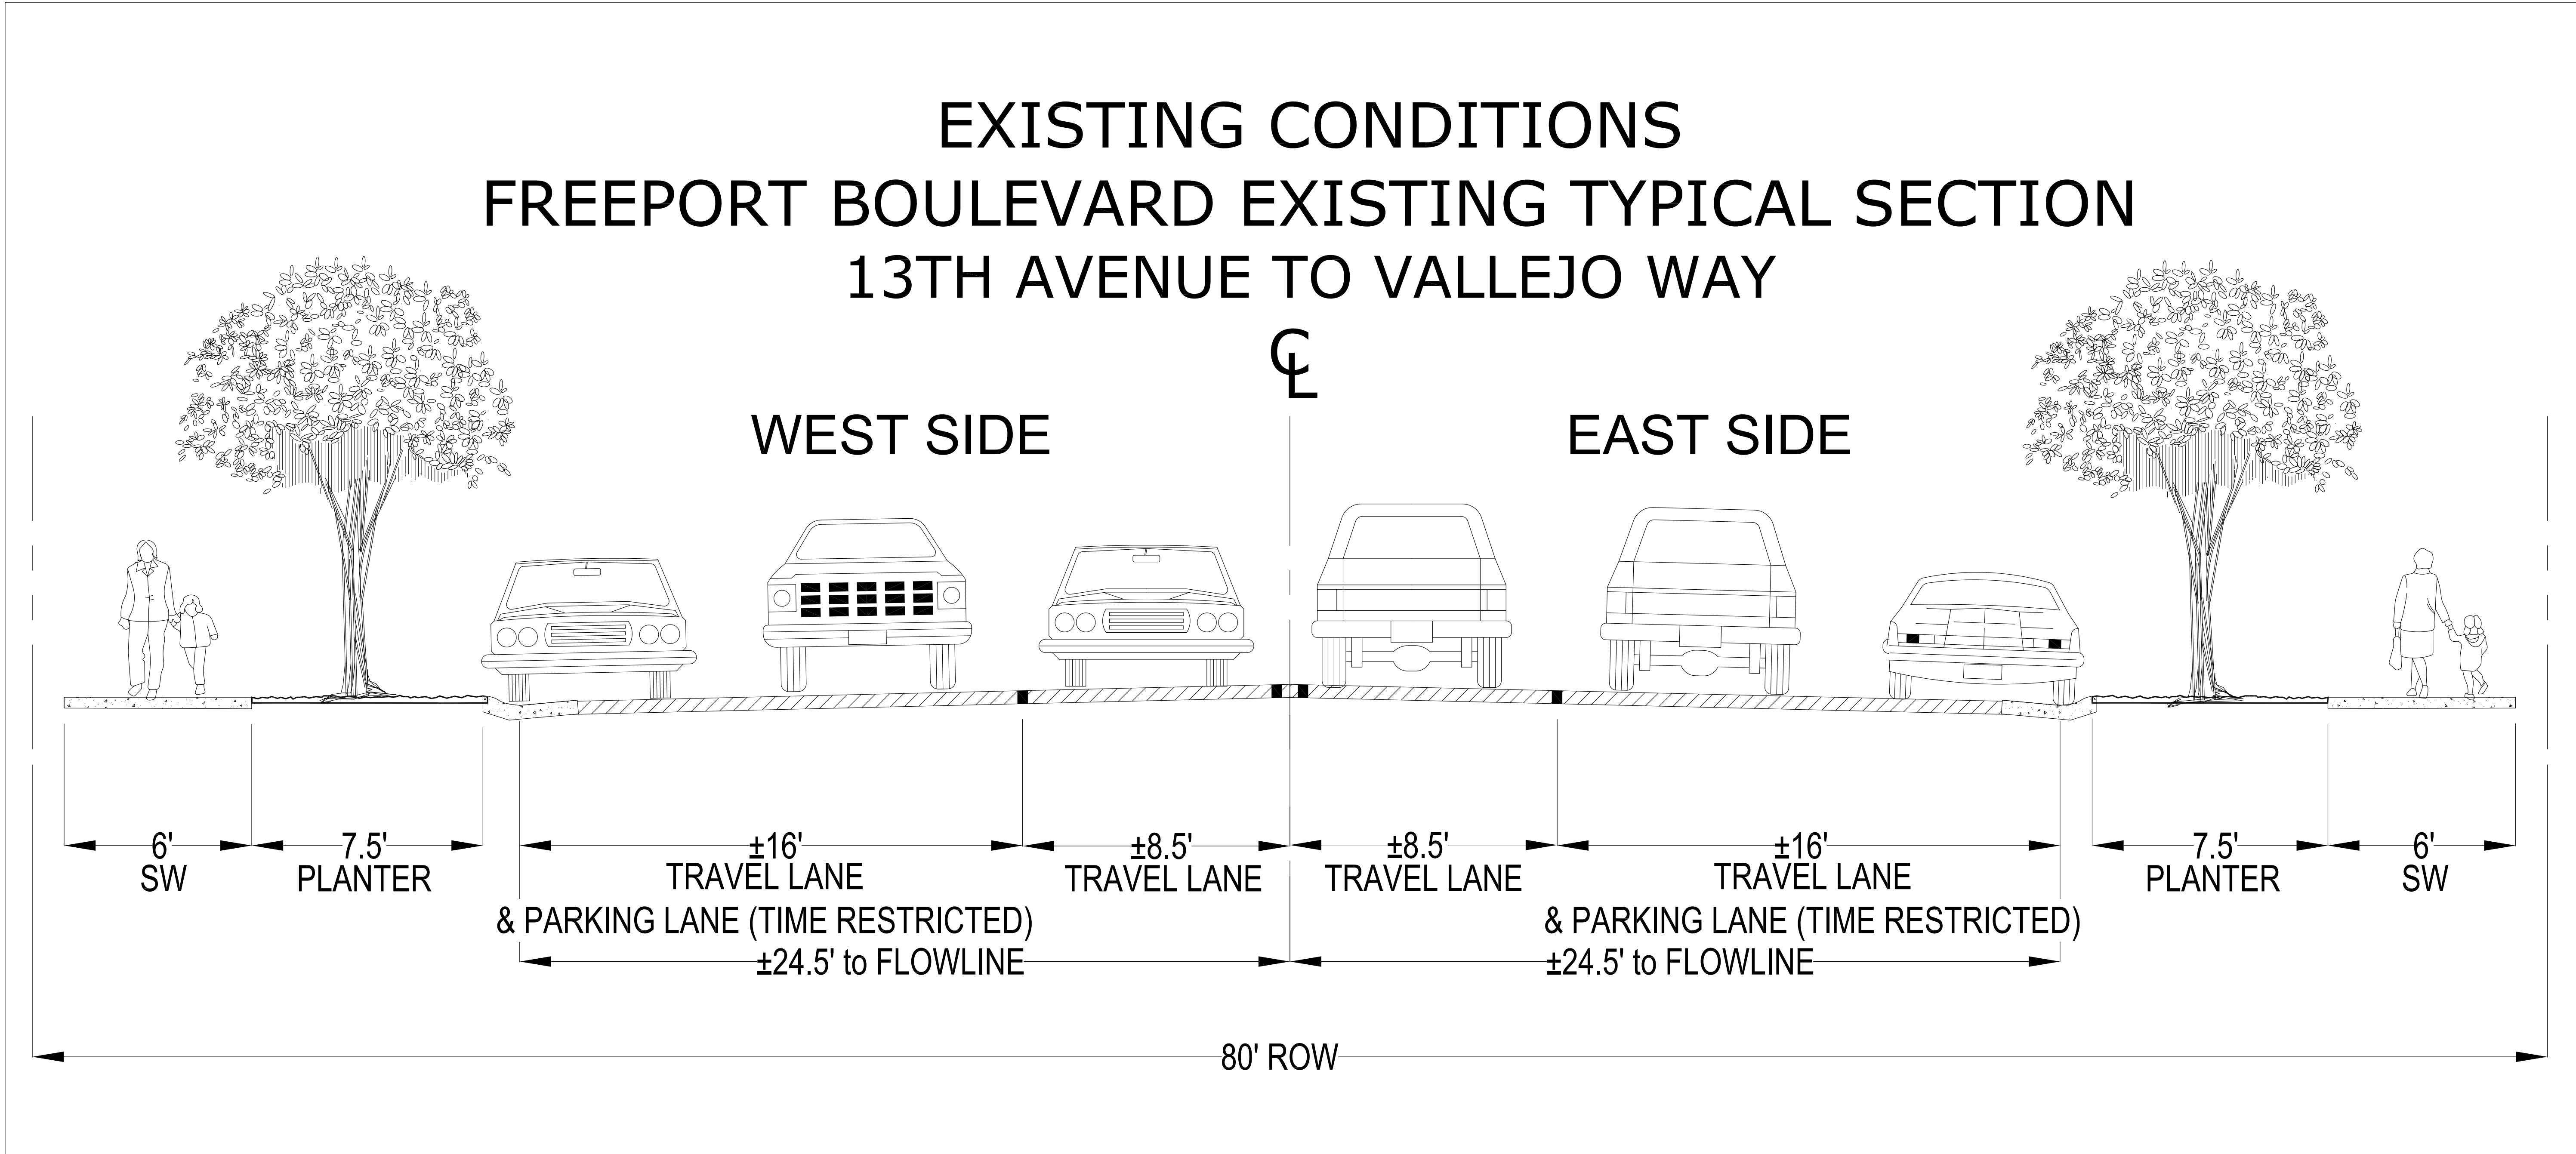

CAD FILE: -

REVISIONS			BENCH MARK DESCRIPTION	ELEV.	FIELD BOOK
NO.	DESCRIPTION	DATE BY			

CITY OF SACRAMENTO
DEPARTMENT OF TRANSPORTATION

DRAWN BY: S. TOBIN DATE: 09/2011	DESIGN BY: _____ R.C.E. _____ DATE _____	CHECKED BY: _____ R.C.E. _____ DATE _____
-------------------------------------	---	--



FREEPORT BOULEVARD EXISTING CONDITIONS
CROSS SECTION (13TH STREET TO VALLEJO WAY)