



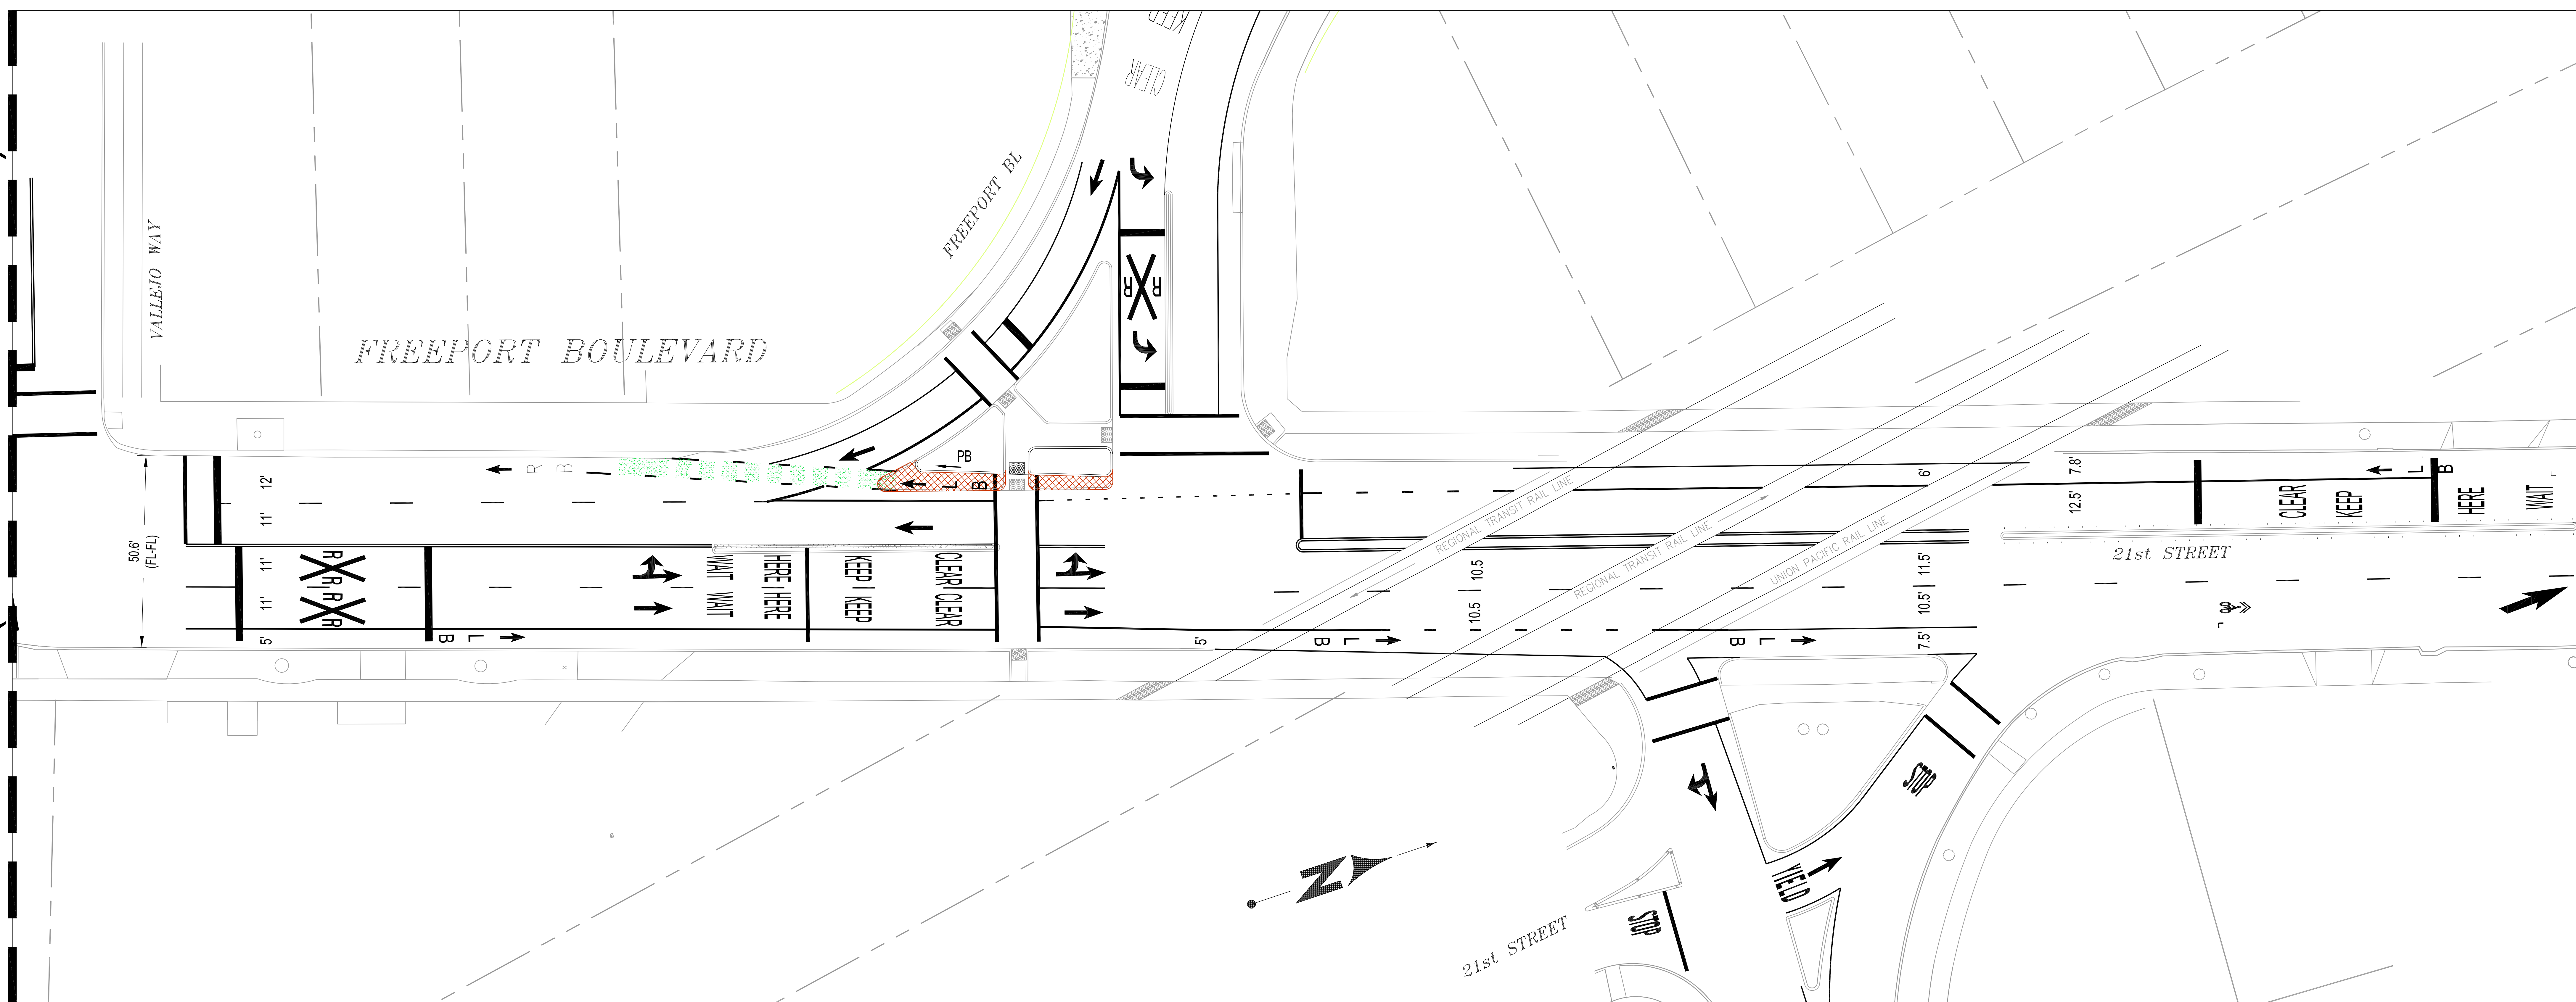


Match Line (See Alternative 1 or 2)

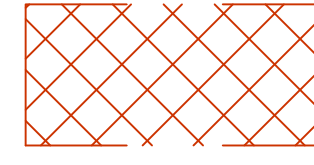

Option 2 (Southbound Bike Lane/Bike Route with Push Button)

Roadway Changes

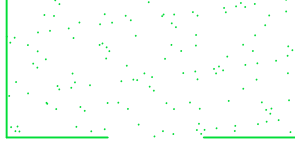-  Reduce planter width
-  Relocate traffic signal
-  Install bike push button
-  Colored bike lane at crossover location
- Install bike lane near planter
- Remove/Relocate median island
- Existing travel lane widths reduced
- Install northbound 5' bike lane
- Install southbound bike route
- Relocate channelizers on north side of tracks

Positives

- Establishes northbound bike lane
- Establishes southbound bike route
- Maintains intersection capacity
- Establishes short southbound bike lane area
- Incorporates enhanced colored striping
- Establishes bicycle actuation

Considerations/Concerns

- PUC and approval of others
- Construction cost of relocated median island, reduced planter, relocated signal pole.